

# RADIO BLOCK CLOCK TOWER CONCEPT


---

WEST DISTRICT




NAVAGRAH

AUGUST 06, 2024

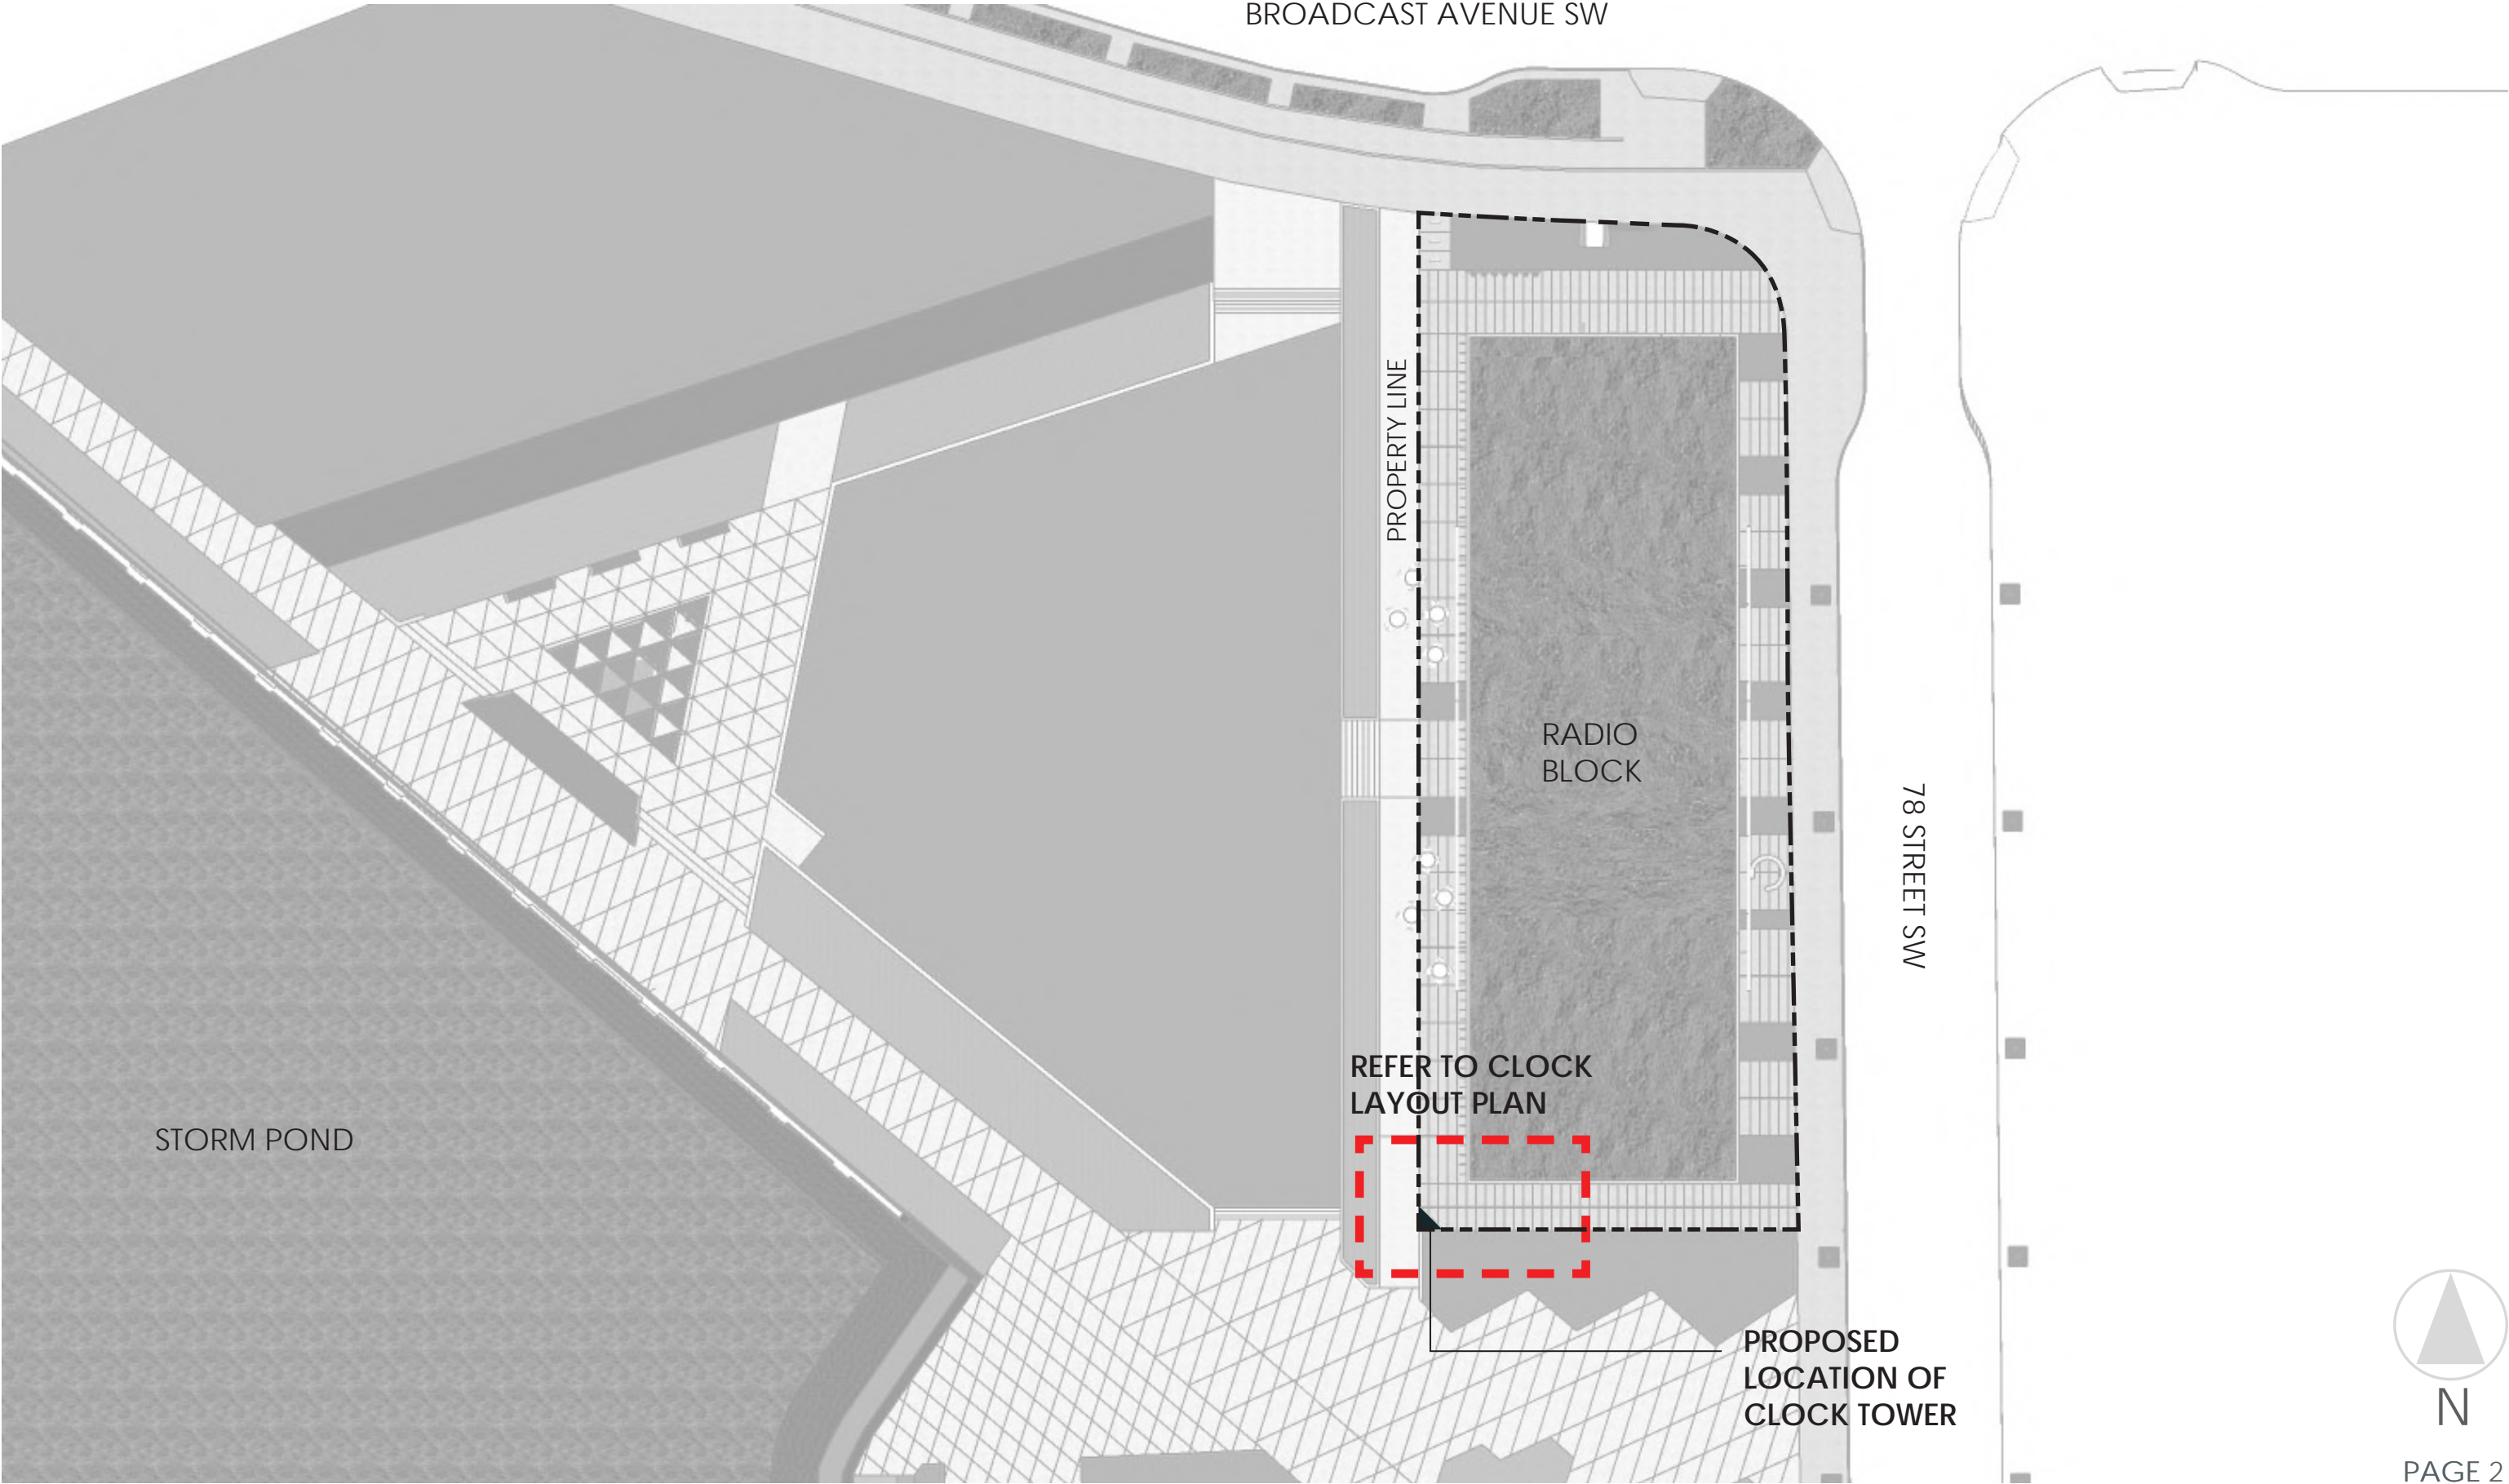


CLOCK TOWER LAYOUT PLAN

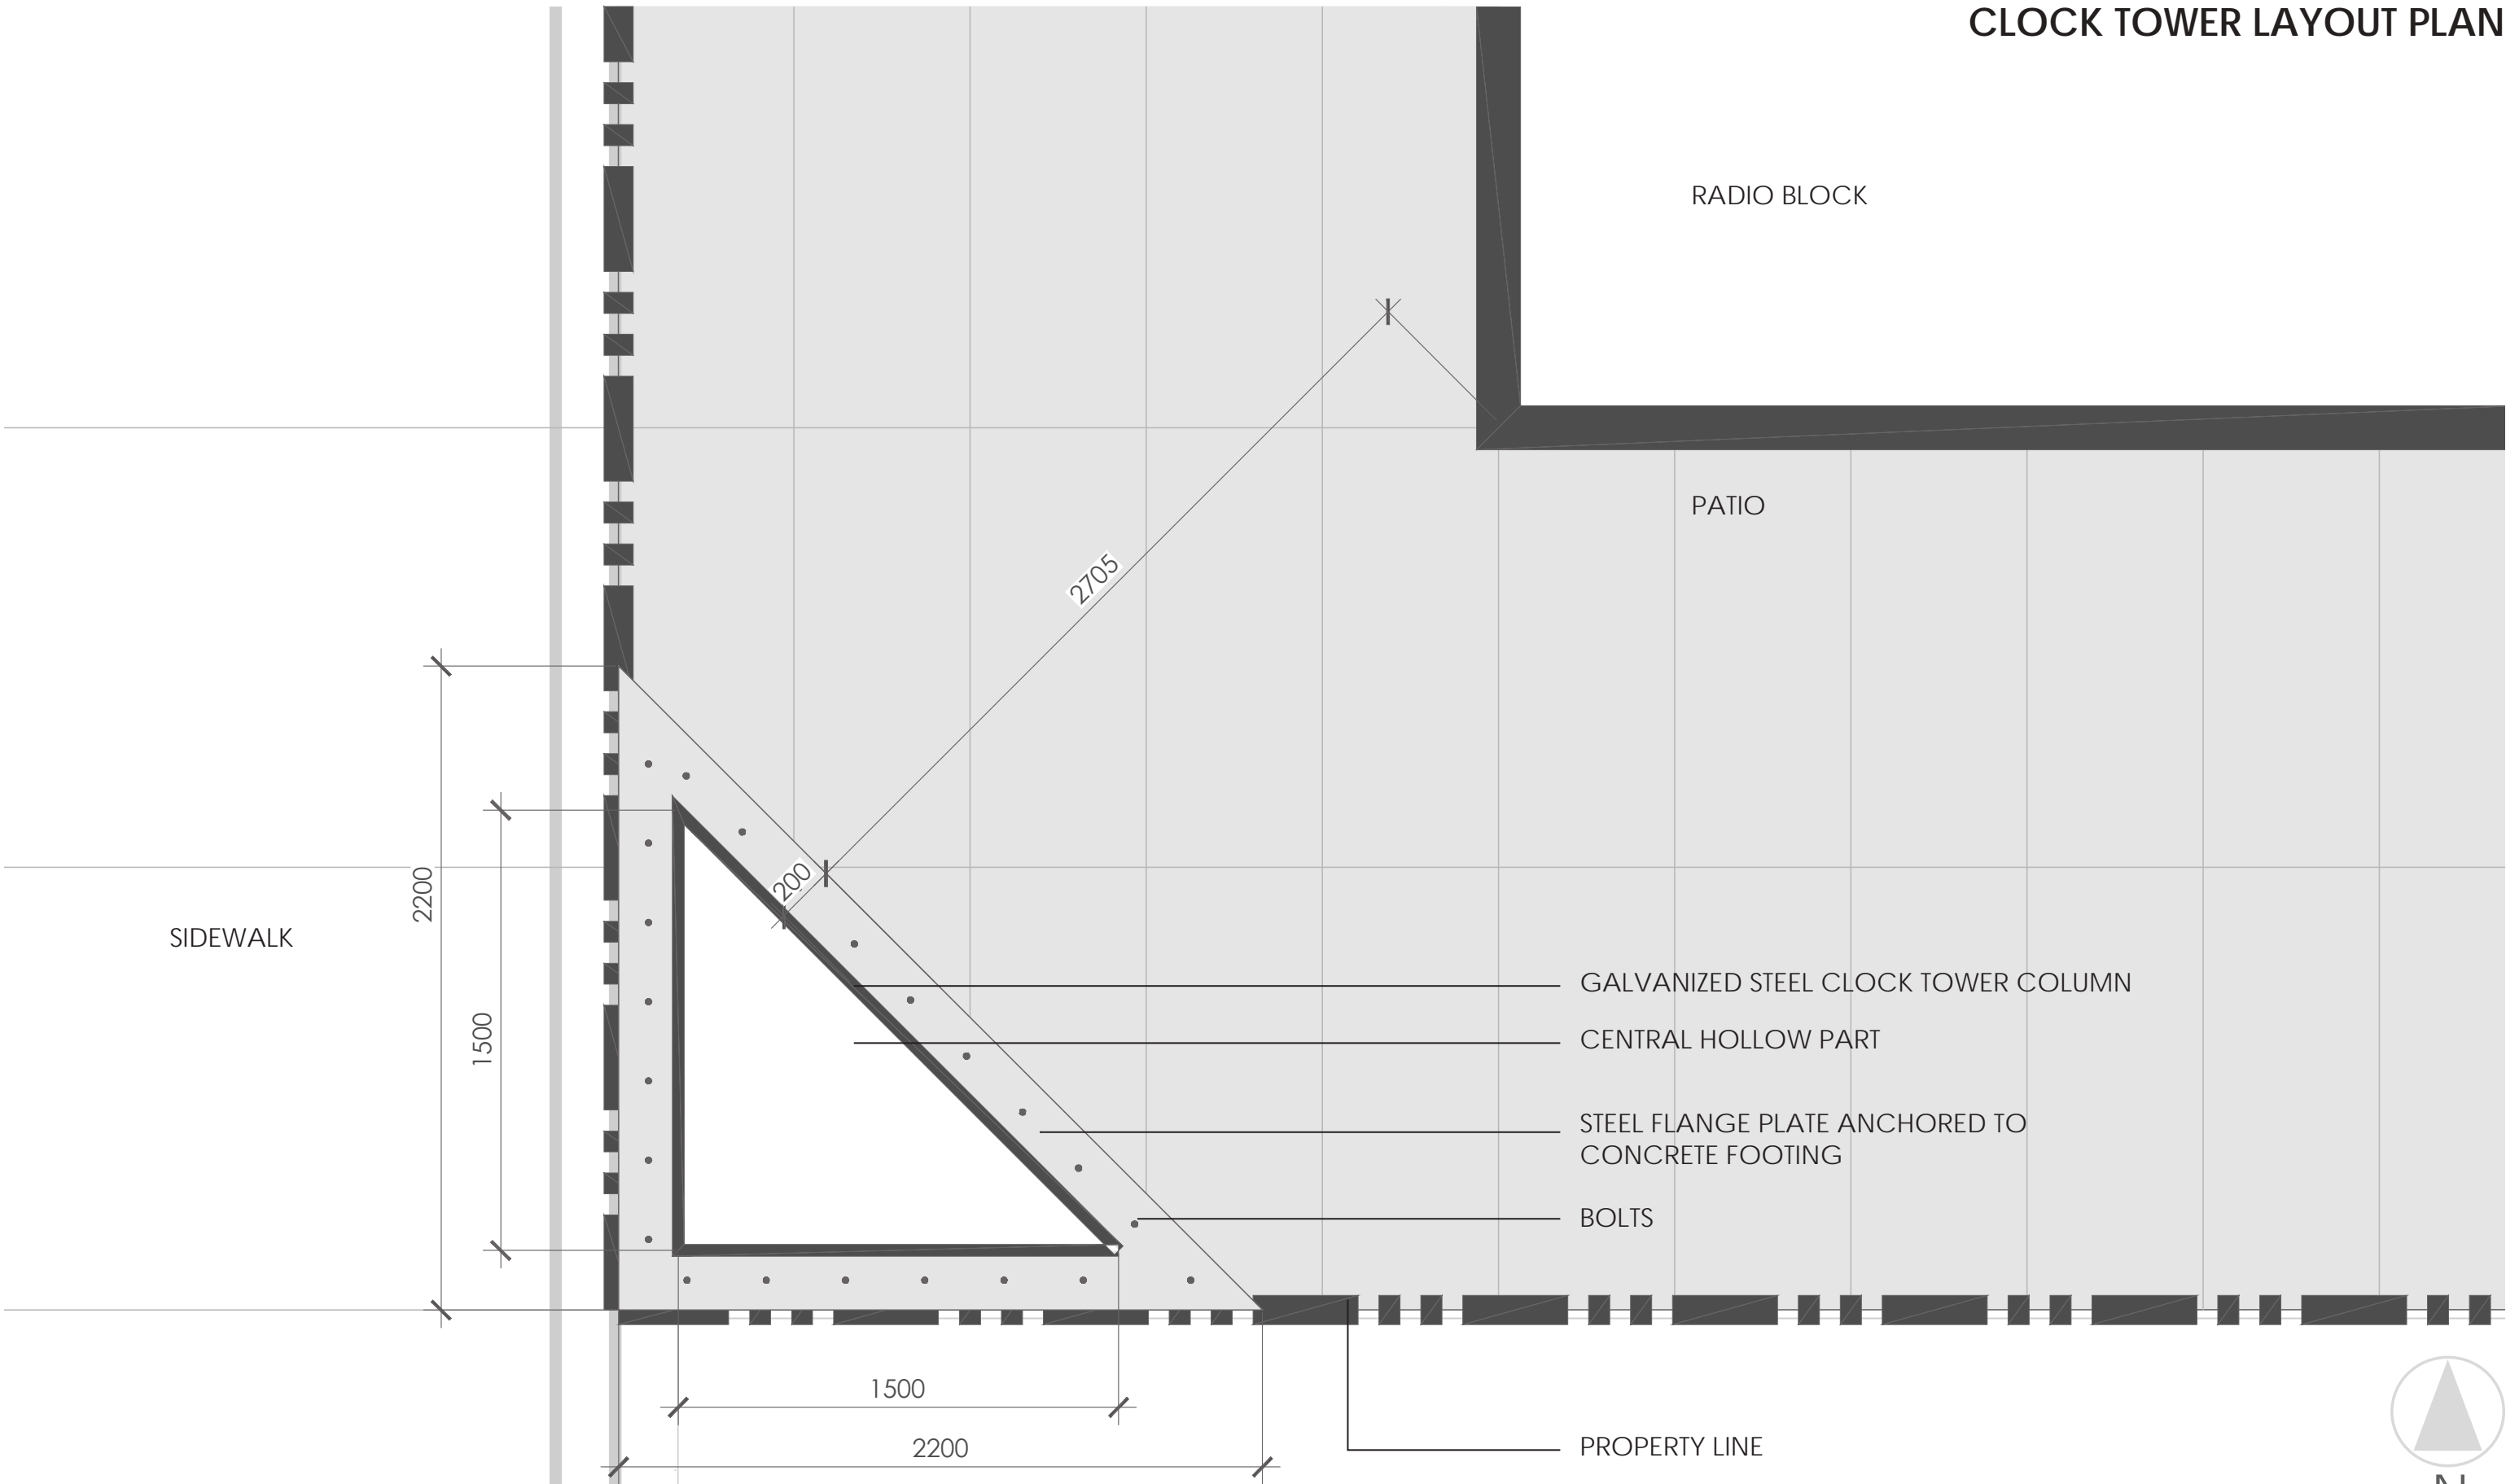


NOTE: ALL DIMENSIONS ARE SHOWN IN MILLIMETERS




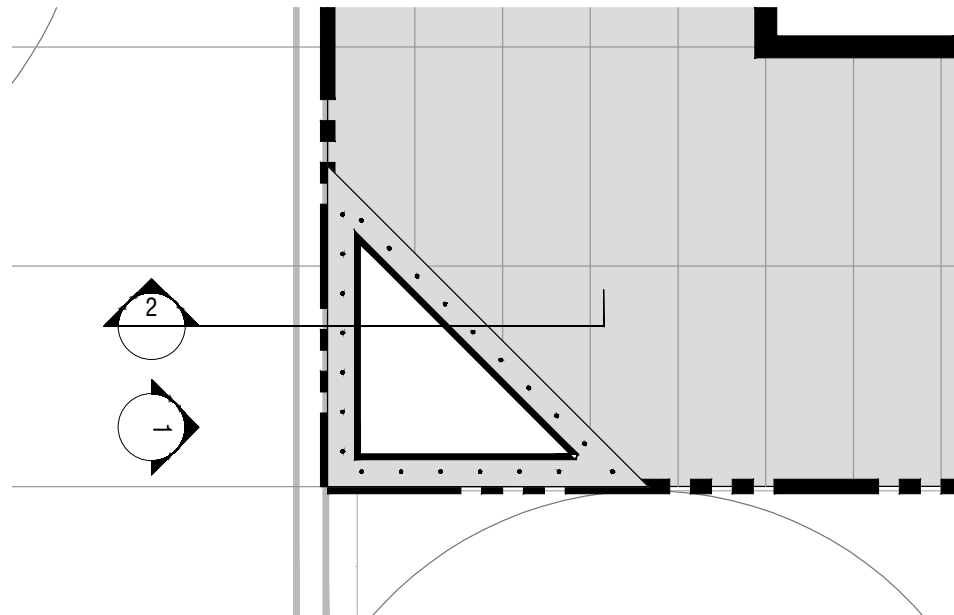


KEY PLAN

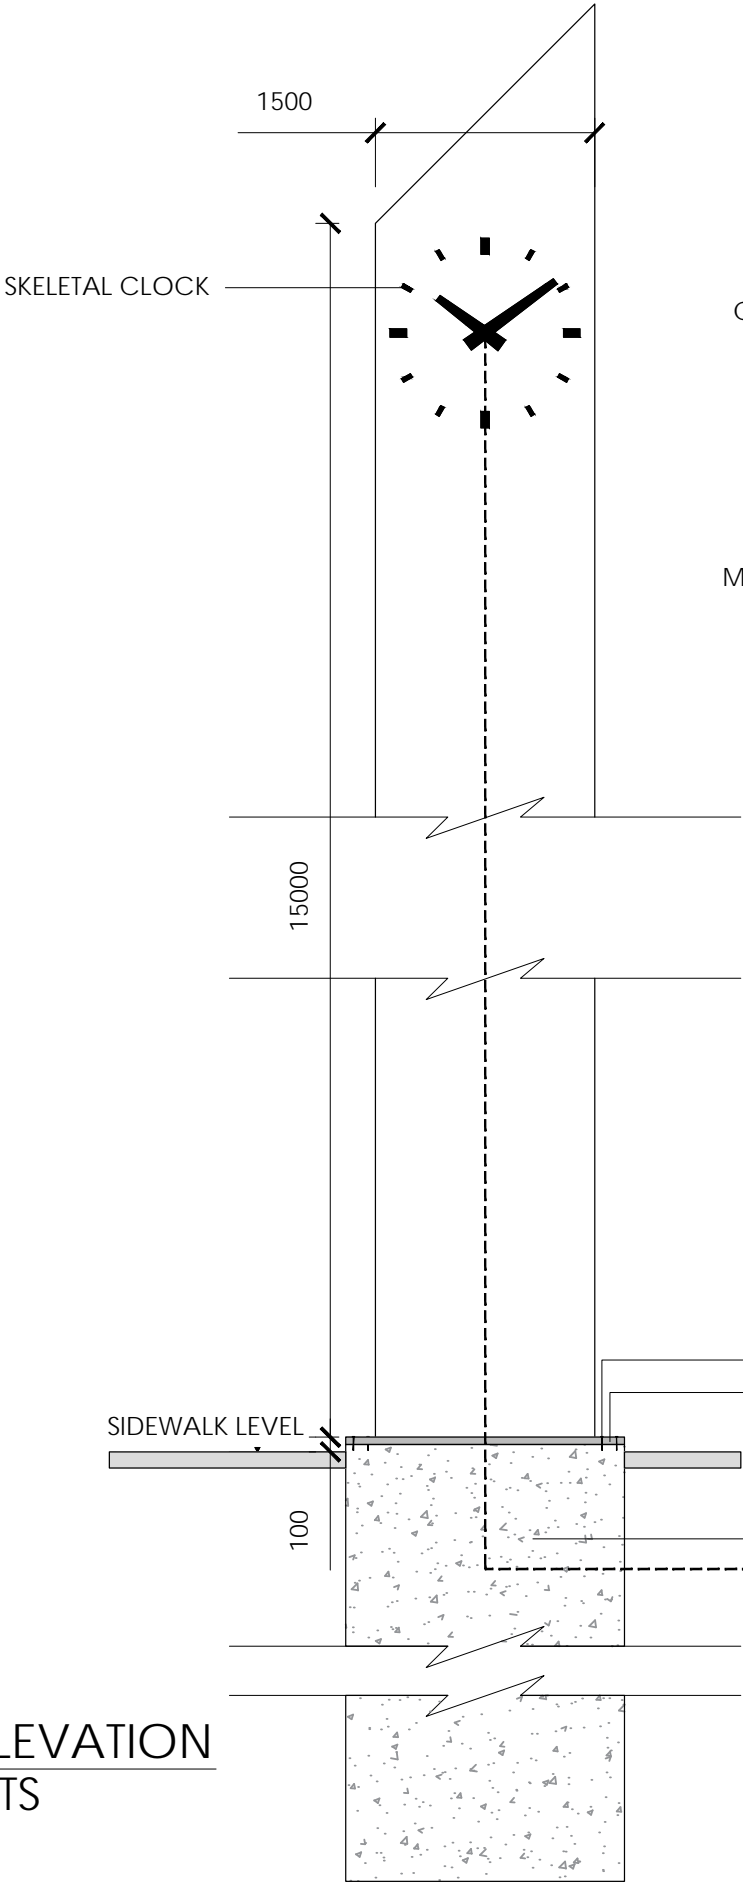

1 FRONT ELEVATION  
scale - NTS

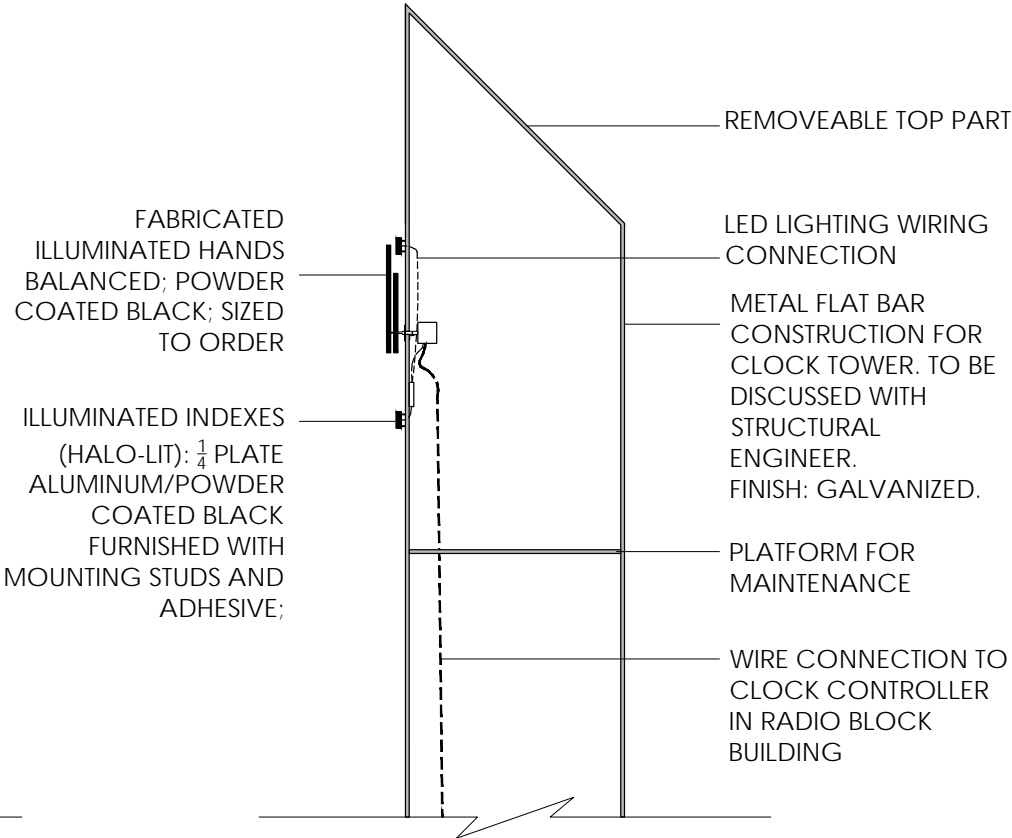

2 CROSS SECTION  
scale - NTS

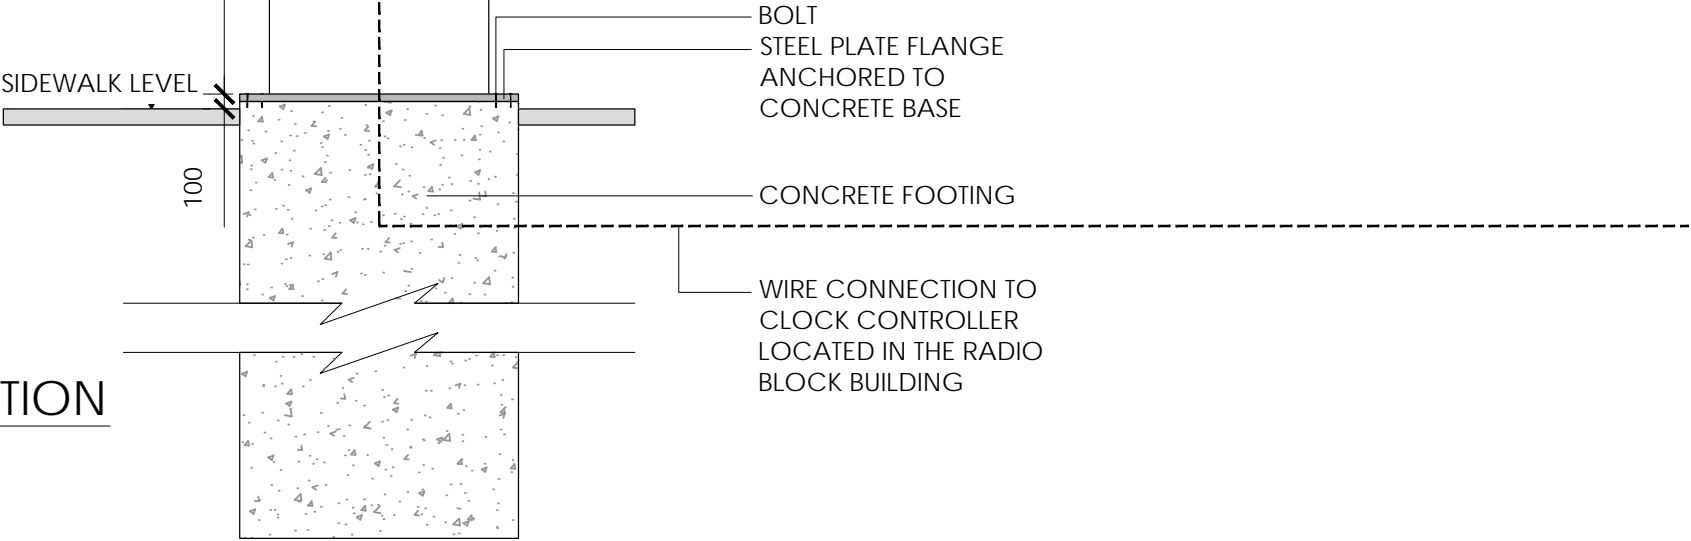


























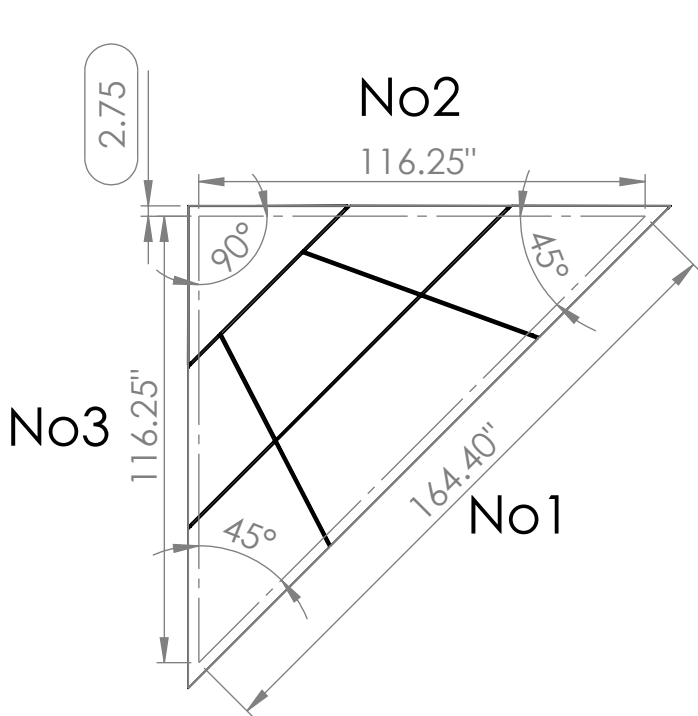


NOTE: 1" Z Bar + Pro7 System= 2.75"  
From the wall to the front of  
the panel.

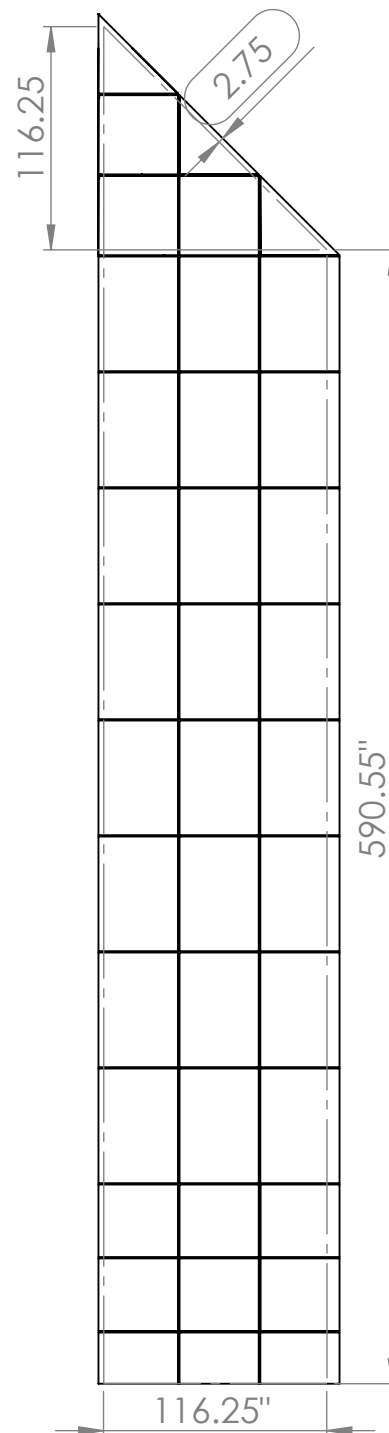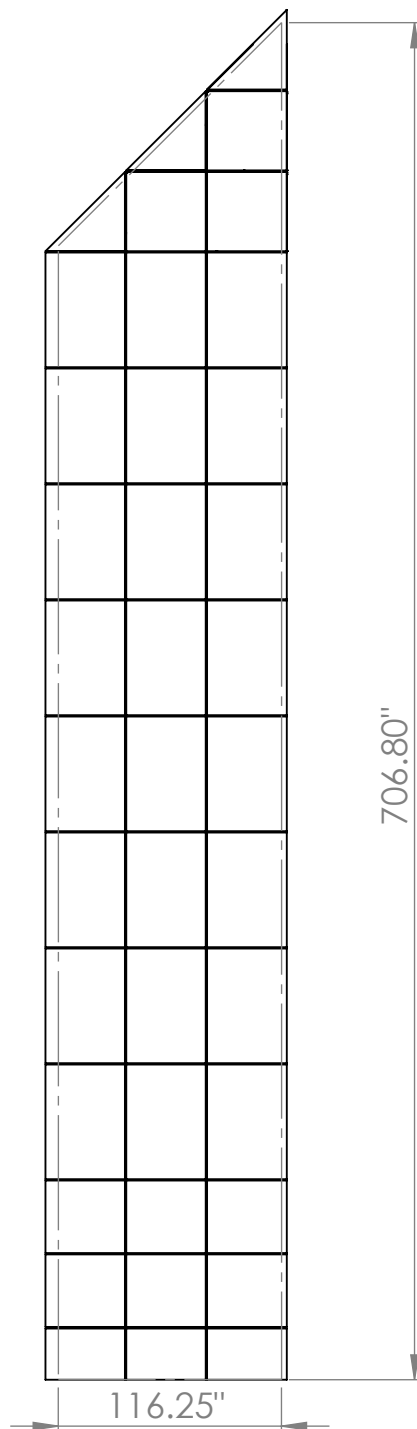








Corner panels will  
be bend in 45°

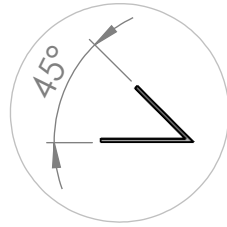



No1

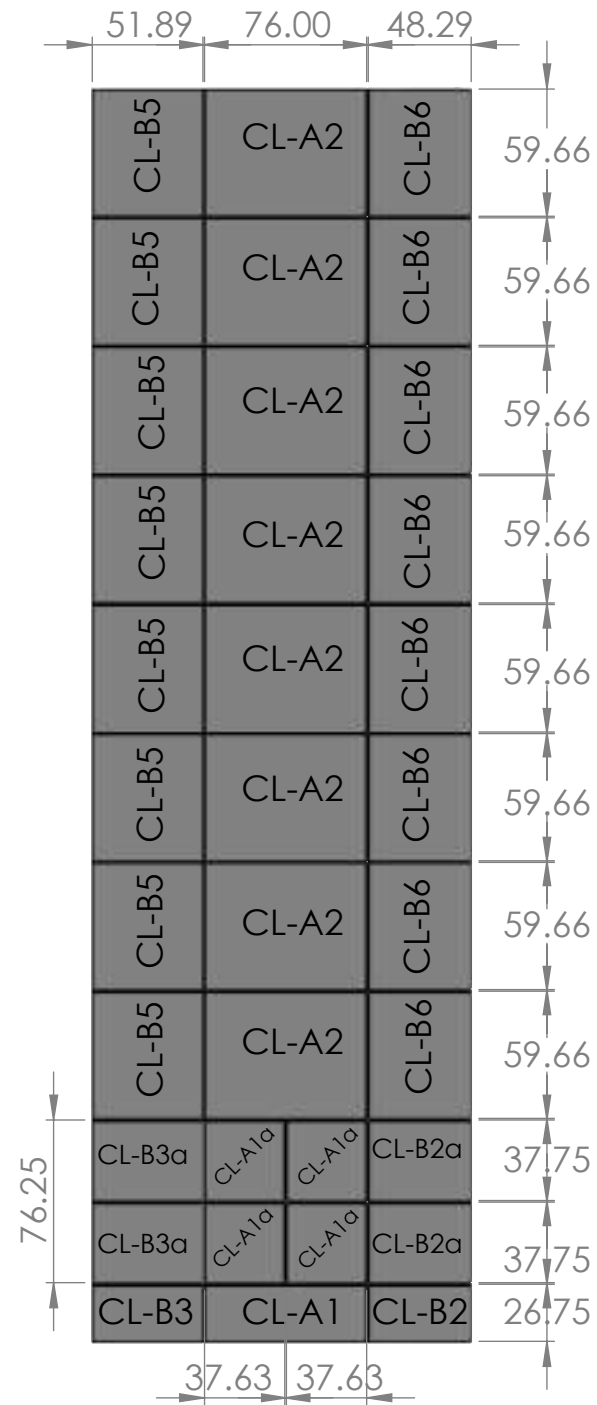
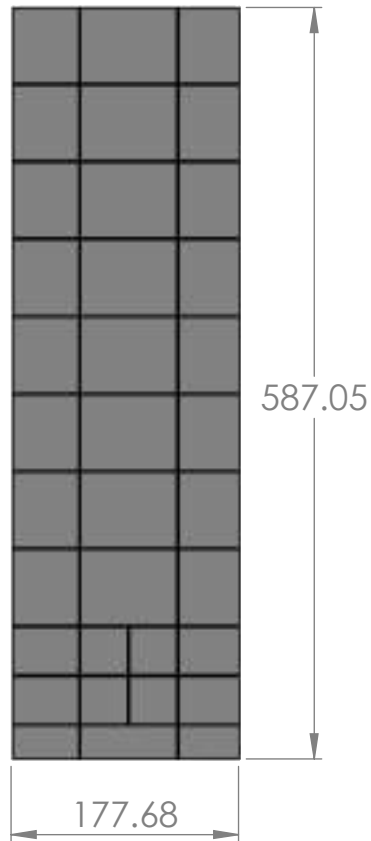





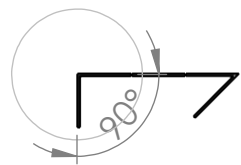


Back corner panels will  
be bend in 90°



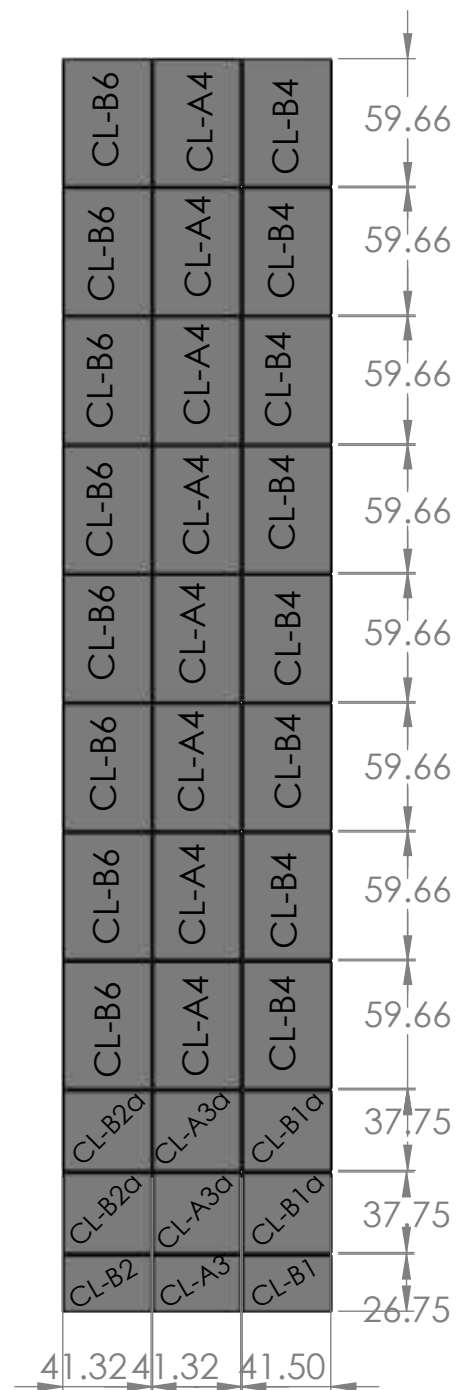
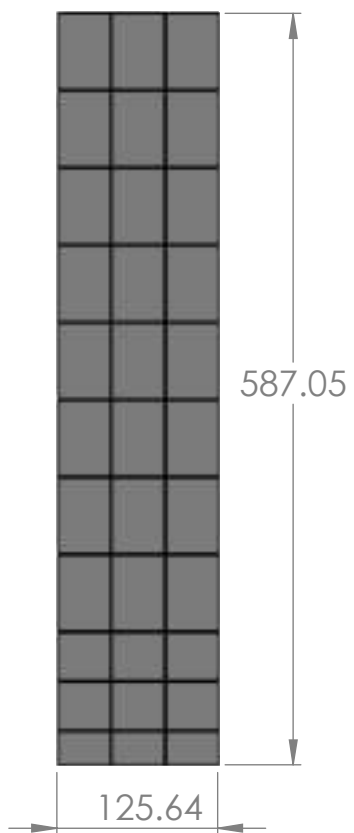


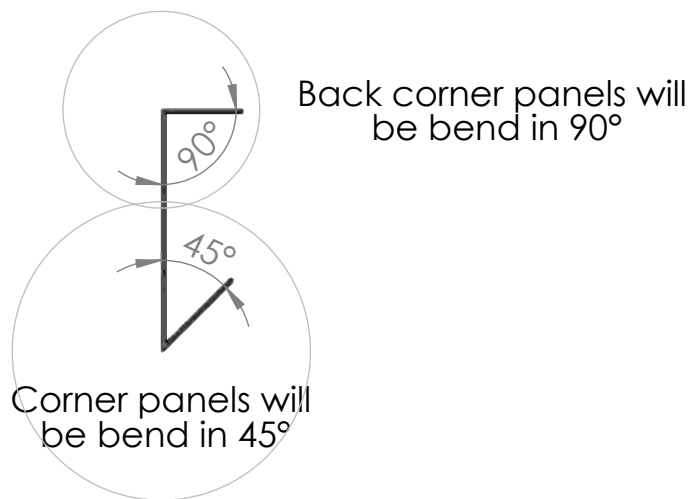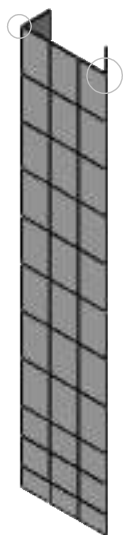

No3

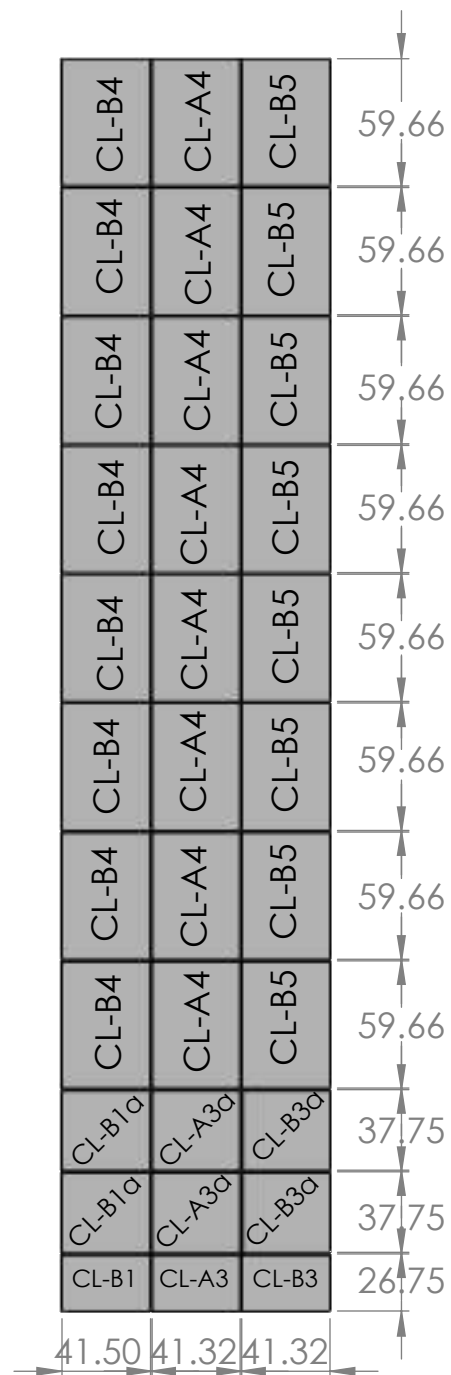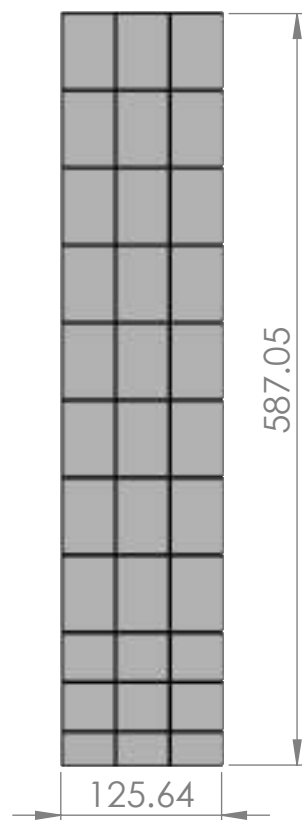



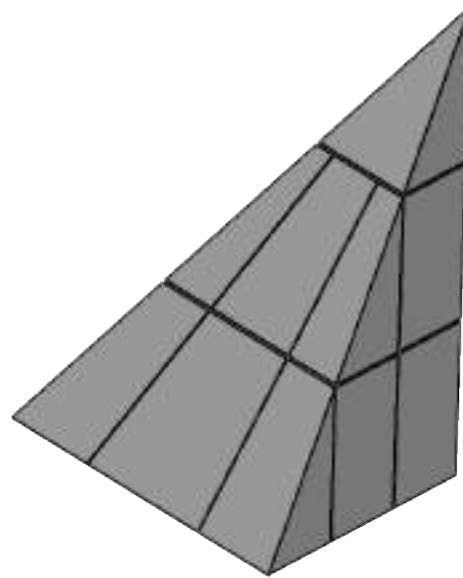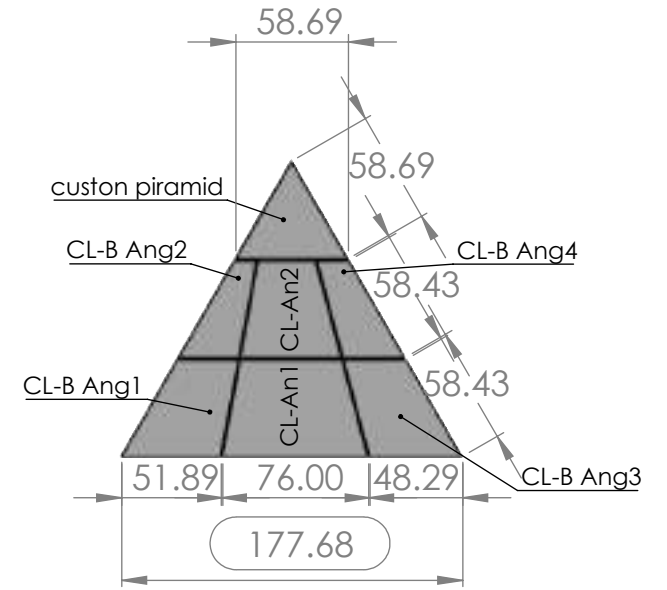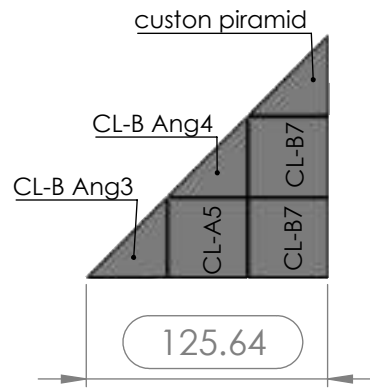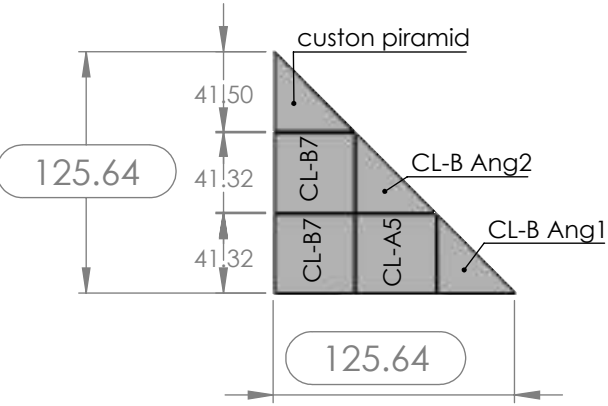

Top Pyramid